





1 | ground floor plan  
scale: 1/4" = 1'-0"

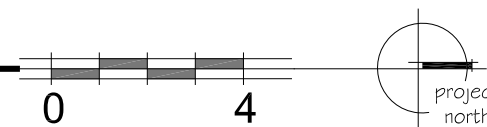

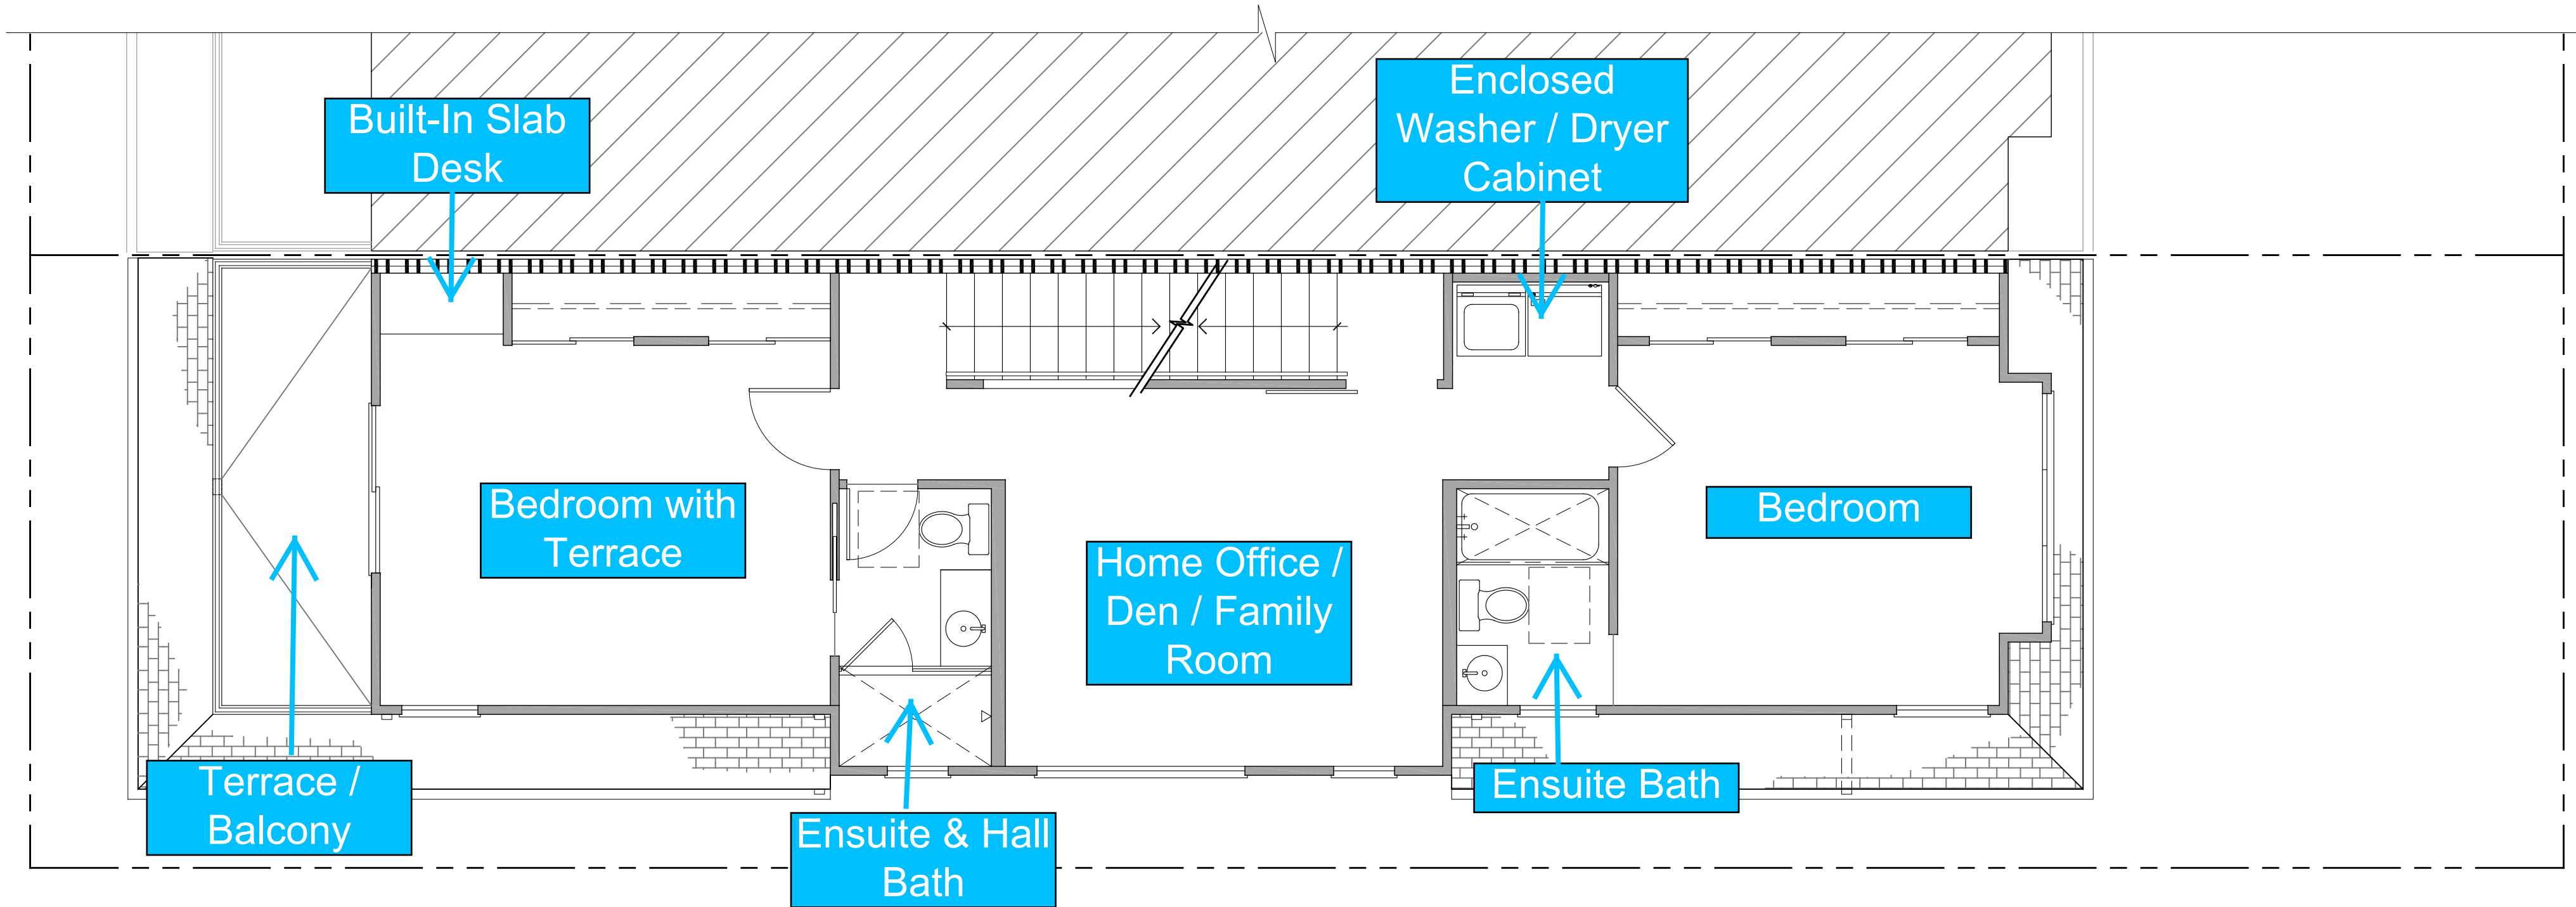

1 | second floor plan

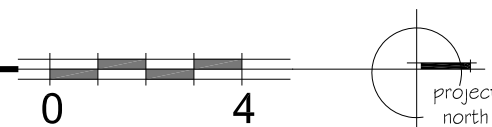

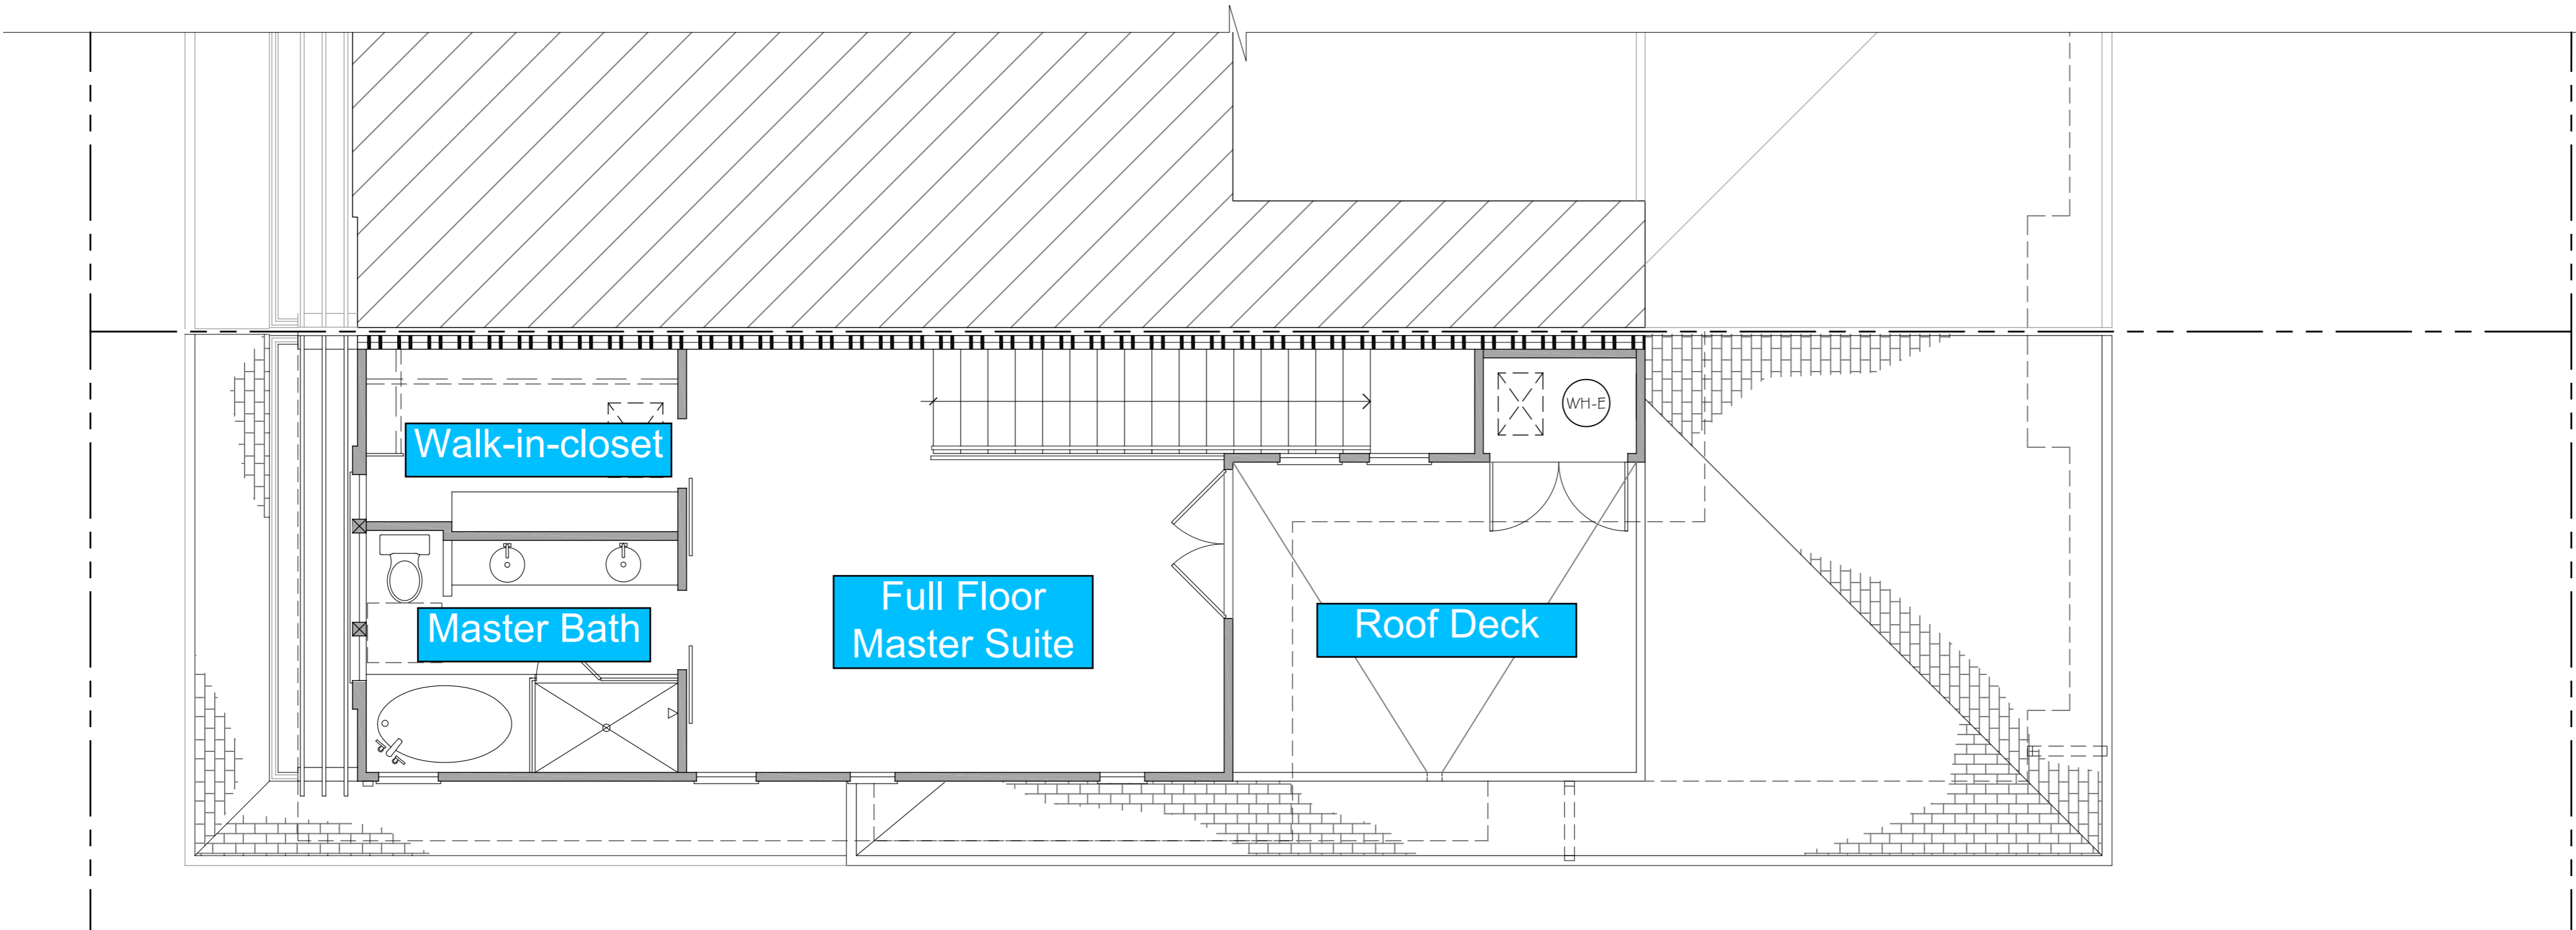

1 | third floor plan  
scale: 1/4" = 1'-0"

